

**TRANSPORTATION
DESIGN
CONSULTANTS**
166 MOCCASIN CANYON
CEDAR CREEK TX 78612
512-507-6004

LOC CONSULTANTS LLP
F-4756
1000 E. CESAR CHAVEZ
AUSTIN TX 78702
512-499-0908

AUSTIN CITY LIMITS MUSIC FESTIVAL 2015

SET OCT 2 BY 9AM
REMOVE OCT 5 BY 6AM
SET OCT 9 BY 9AM
REMOVE OCT 12 BY 6AM
UNLESS OTHERWISE NOTED IN PLAN


*THIS COMPLETE PLAN
IS DEVELOPED UNDER
THE DIRECTION OF
SERGIO LOZANO-SANCHEZ P.E. 89158
STATE OF TEXAS*

LOC CONSULTANTS LLP
F-4756

PAGE
8

NOT TO
SCALE

©COPYRIGHT 2015
TRANSPORTATION
DESIGN CONSULTANTS

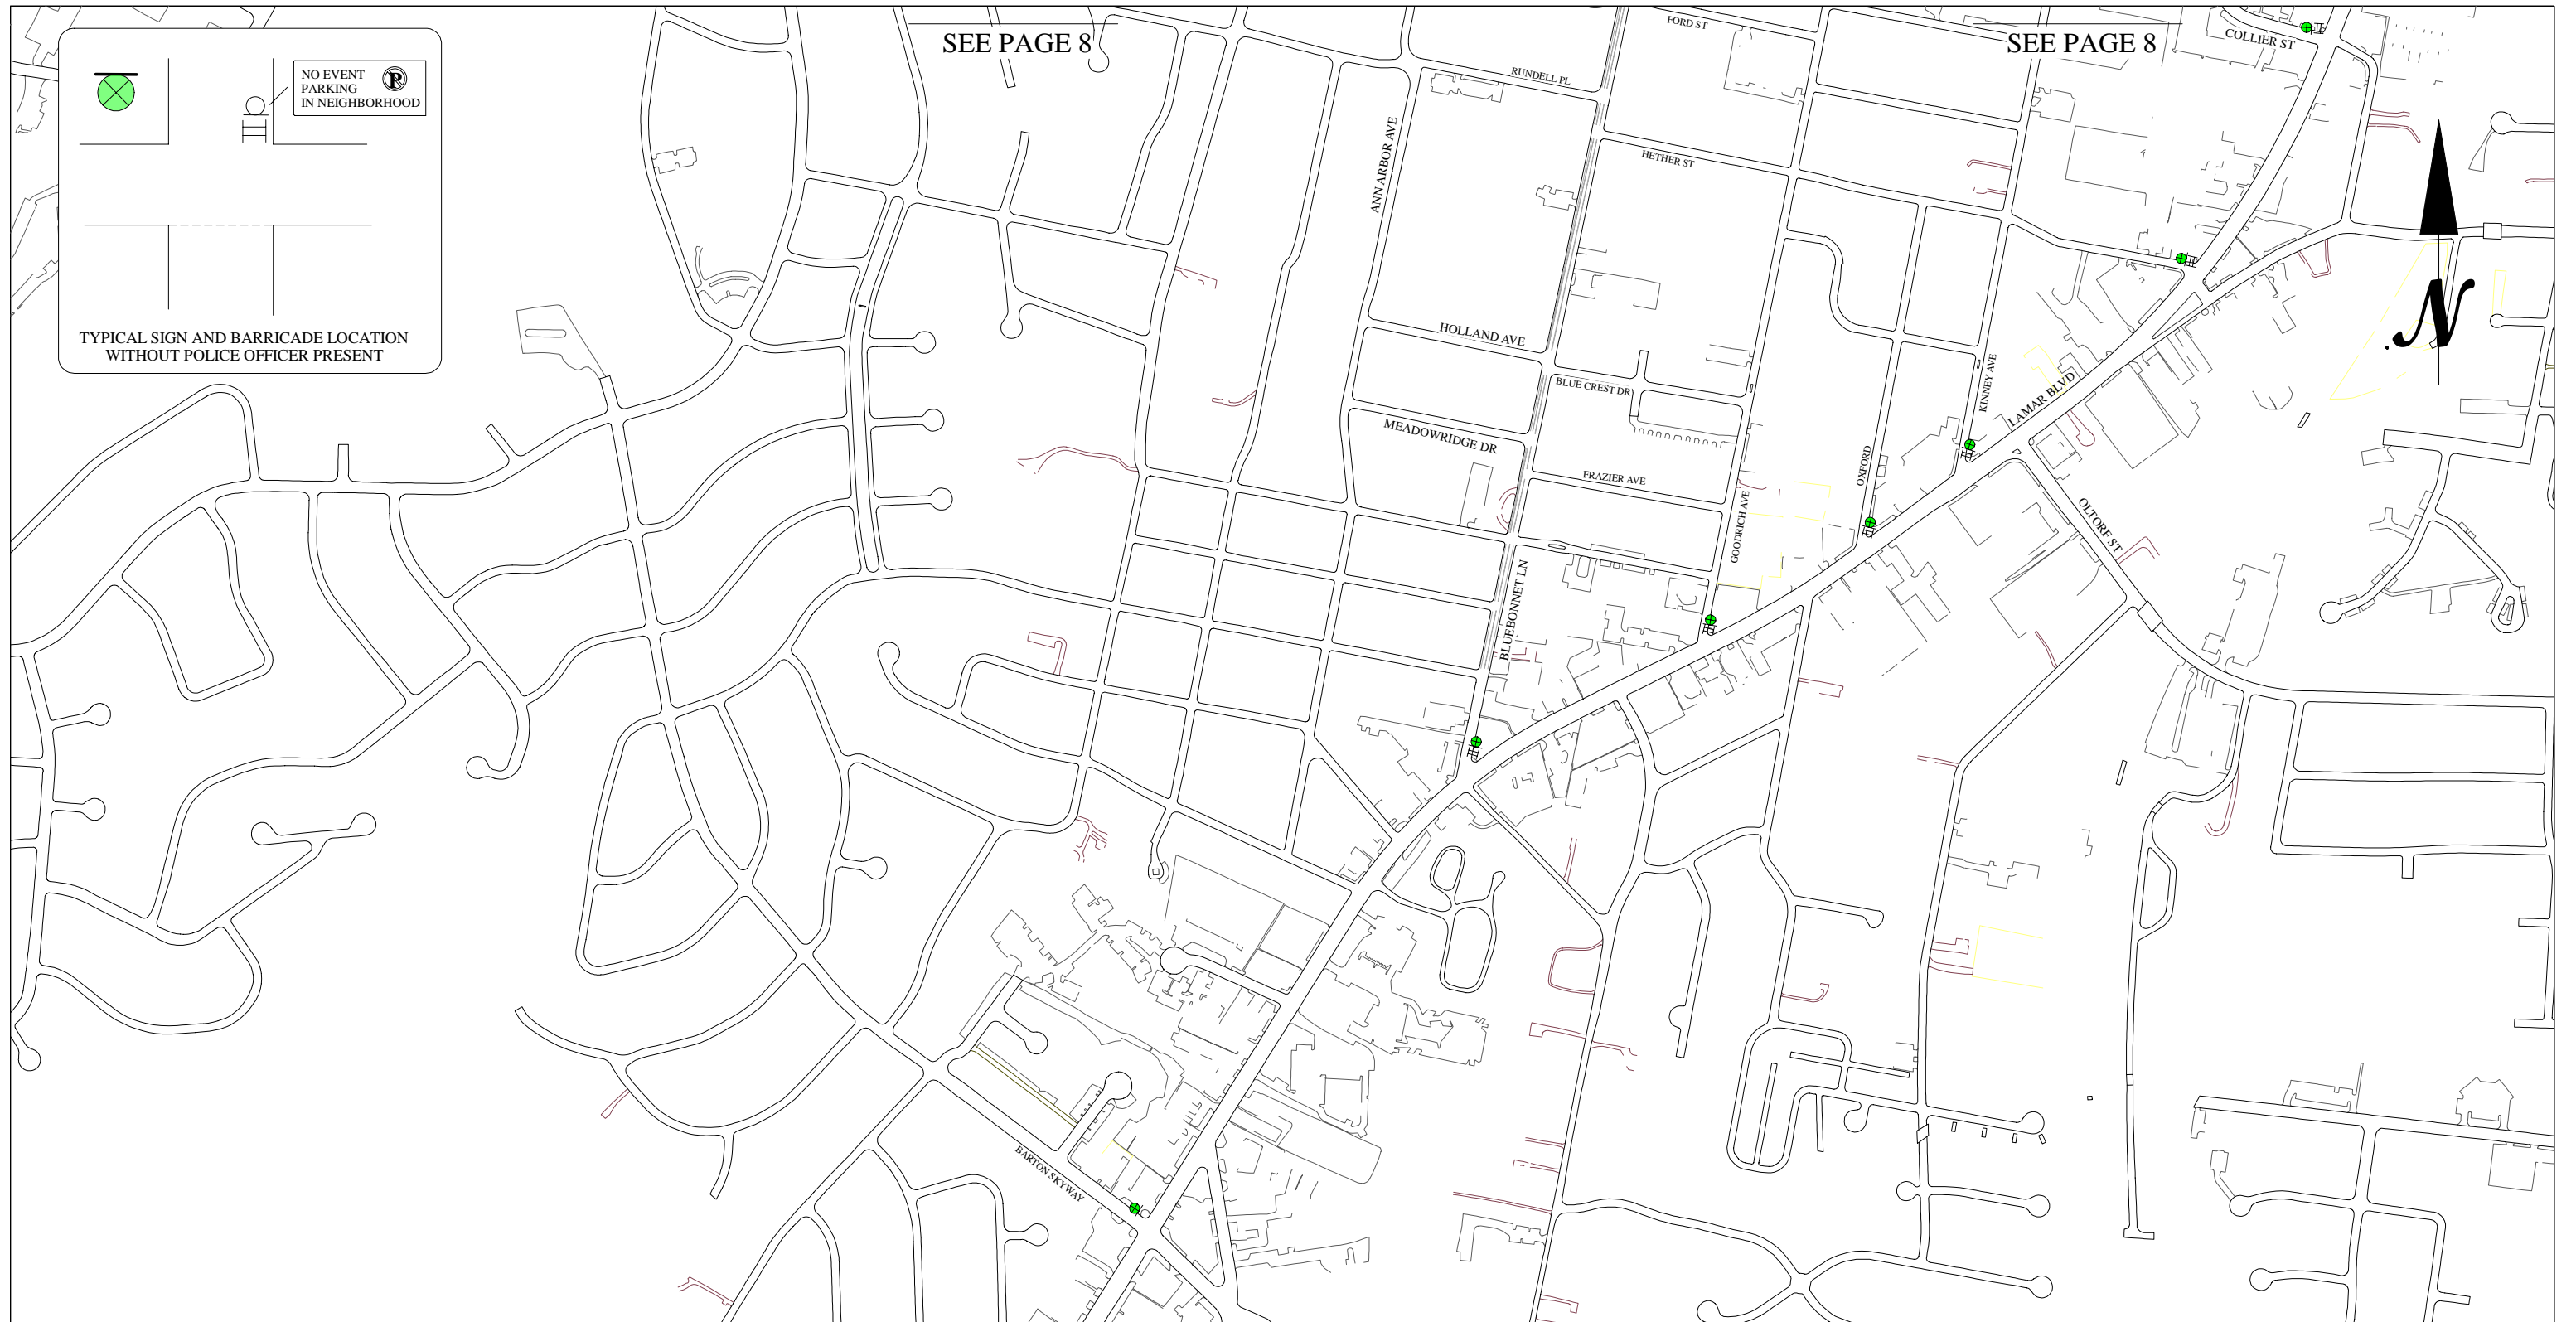

**TRANSPORTATION
DESIGN
CONSULTANTS**
166 MOCCASIN CANYON
CEDAR CREEK TX 78612
512-507-6004

LOC CONSULTANTS LLP
F-4756
1000 E. CESAR CHAVEZ
AUSTIN TX 78702
512-499-0908

AUSTIN CITY LIMITS MUSIC FESTIVAL 2015

SET OCT 2 BY 9AM
REMOVE OCT 5 BY 6AM
SET OCT 9 BY 9AM
REMOVE OCT 12 BY 6AM
UNLESS OTHERWISE NOTED IN PLAN



*THIS COMPLETE PLAN
IS DEVELOPED UNDER
THE DIRECTION OF
SERGIO LOZANO-SANCHEZ P.E. 89158
STATE OF TEXAS*

LOC CONSULTANTS LLP
F-4756

PAGE
9

NOT TO
SCALE

©COPYRIGHT 2015
TRANSPORTATION
DESIGN CONSULTANTS

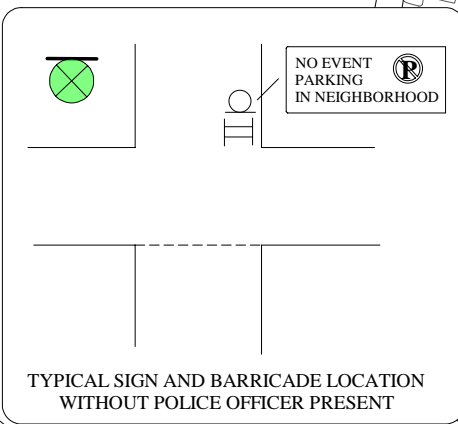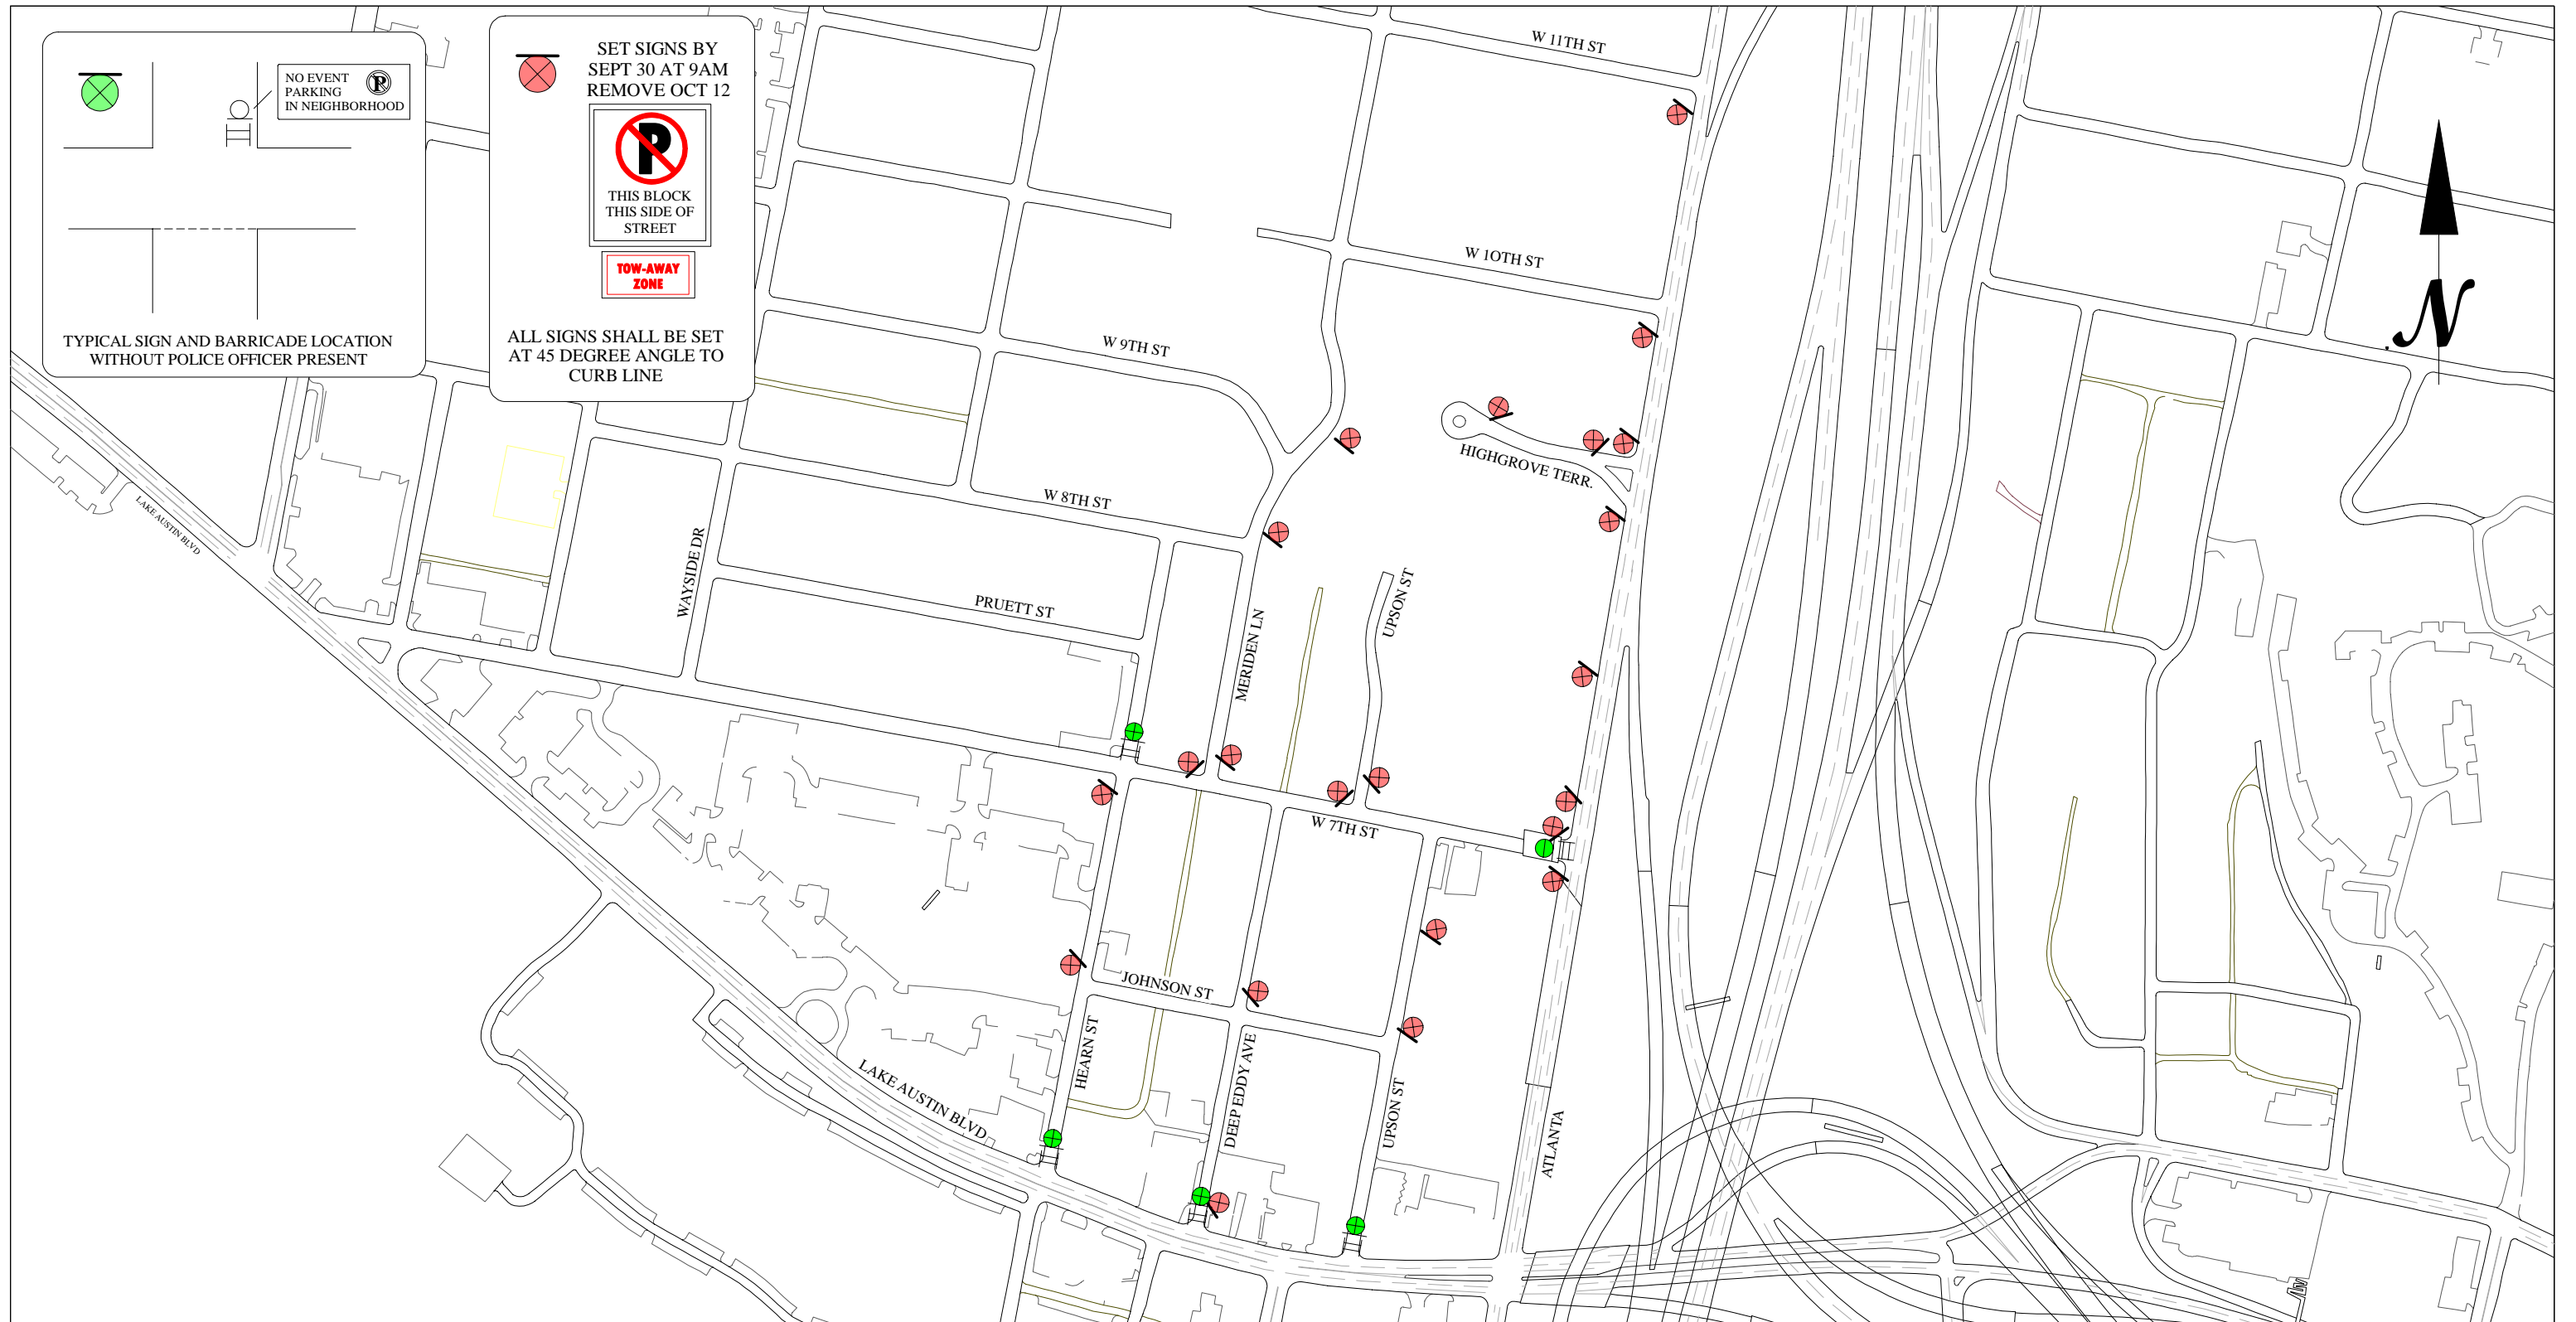

SET SIGNS BY
SEPT 30 AT 9AM
REMOVE OCT 12

THIS BLOCK
THIS SIDE OF
STREET

**TOW-AWAY
ZONE**

ALL SIGNS SHALL BE SET
AT 45 DEGREE ANGLE TO
CURB LINE



**TRANSPORTATION
DESIGN
CONSULTANTS**
166 MOCCASIN CANYON
CEDAR CREEK TX 78612
512-507-6004

LOC CONSULTANTS LLP
F-4756
1000 E. CESAR CHAVEZ
AUSTIN TX 78702
512-499-0908

AUSTIN CITY LIMITS MUSIC FESTIVAL 2015

SET OCT 2 BY 9AM
REMOVE OCT 5 BY 6AM
SET OCT 9 BY 9AM
REMOVE OCT 12 BY 6AM
UNLESS OTHERWISE NOTED IN PLAN

*THIS COMPLETE PLAN
IS DEVELOPED UNDER
THE DIRECTION OF
SERGIO LOZANO-SANCHEZ P.E. 89158
STATE OF TEXAS*

LOC CONSULTANTS LLP
F-4756

PAGE
10
NOT TO
SCALE

©COPYRIGHT 2015
TRANSPORTATION
DESIGN CONSULTANTS




 SET SIGNS BY
 SEPT 30 AT 9AM
 REMOVE OCT 12



 THIS BLOCK
 THIS SIDE OF
 STREET



ALL SIGNS SHALL BE SET
 AT 45 DEGREE ANGLE TO
 CURB LINE



**TRANSPORTATION
 DESIGN
 CONSULTANTS**
 166 MOCCASIN CANYON
 CEDAR CREEK TX 78612
 512-507-6004

LOC CONSULTANTS LLP
 F-4756
 1000 E. CESAR CHAVEZ
 AUSTIN TX 78702
 512-499-0908

AUSTIN CITY LIMITS MUSIC FESTIVAL 2015

SET OCT 2 BY 9AM
 REMOVE OCT 5 BY 6AM
 SET OCT 9 BY 9AM
 REMOVE OCT 12 BY 6AM
 UNLESS OTHERWISE NOTED IN PLAN


*THIS COMPLETE PLAN
 IS DEVELOPED UNDER
 THE DIRECTION OF
 SERGIO LOZANO-SANCHEZ P.E. 89158
 STATE OF TEXAS*

LOC CONSULTANTS LLP
 F-4756

PAGE
 11

NOT TO
 SCALE

©COPYRIGHT 2015
 TRANSPORTATION
 DESIGN CONSULTANTS

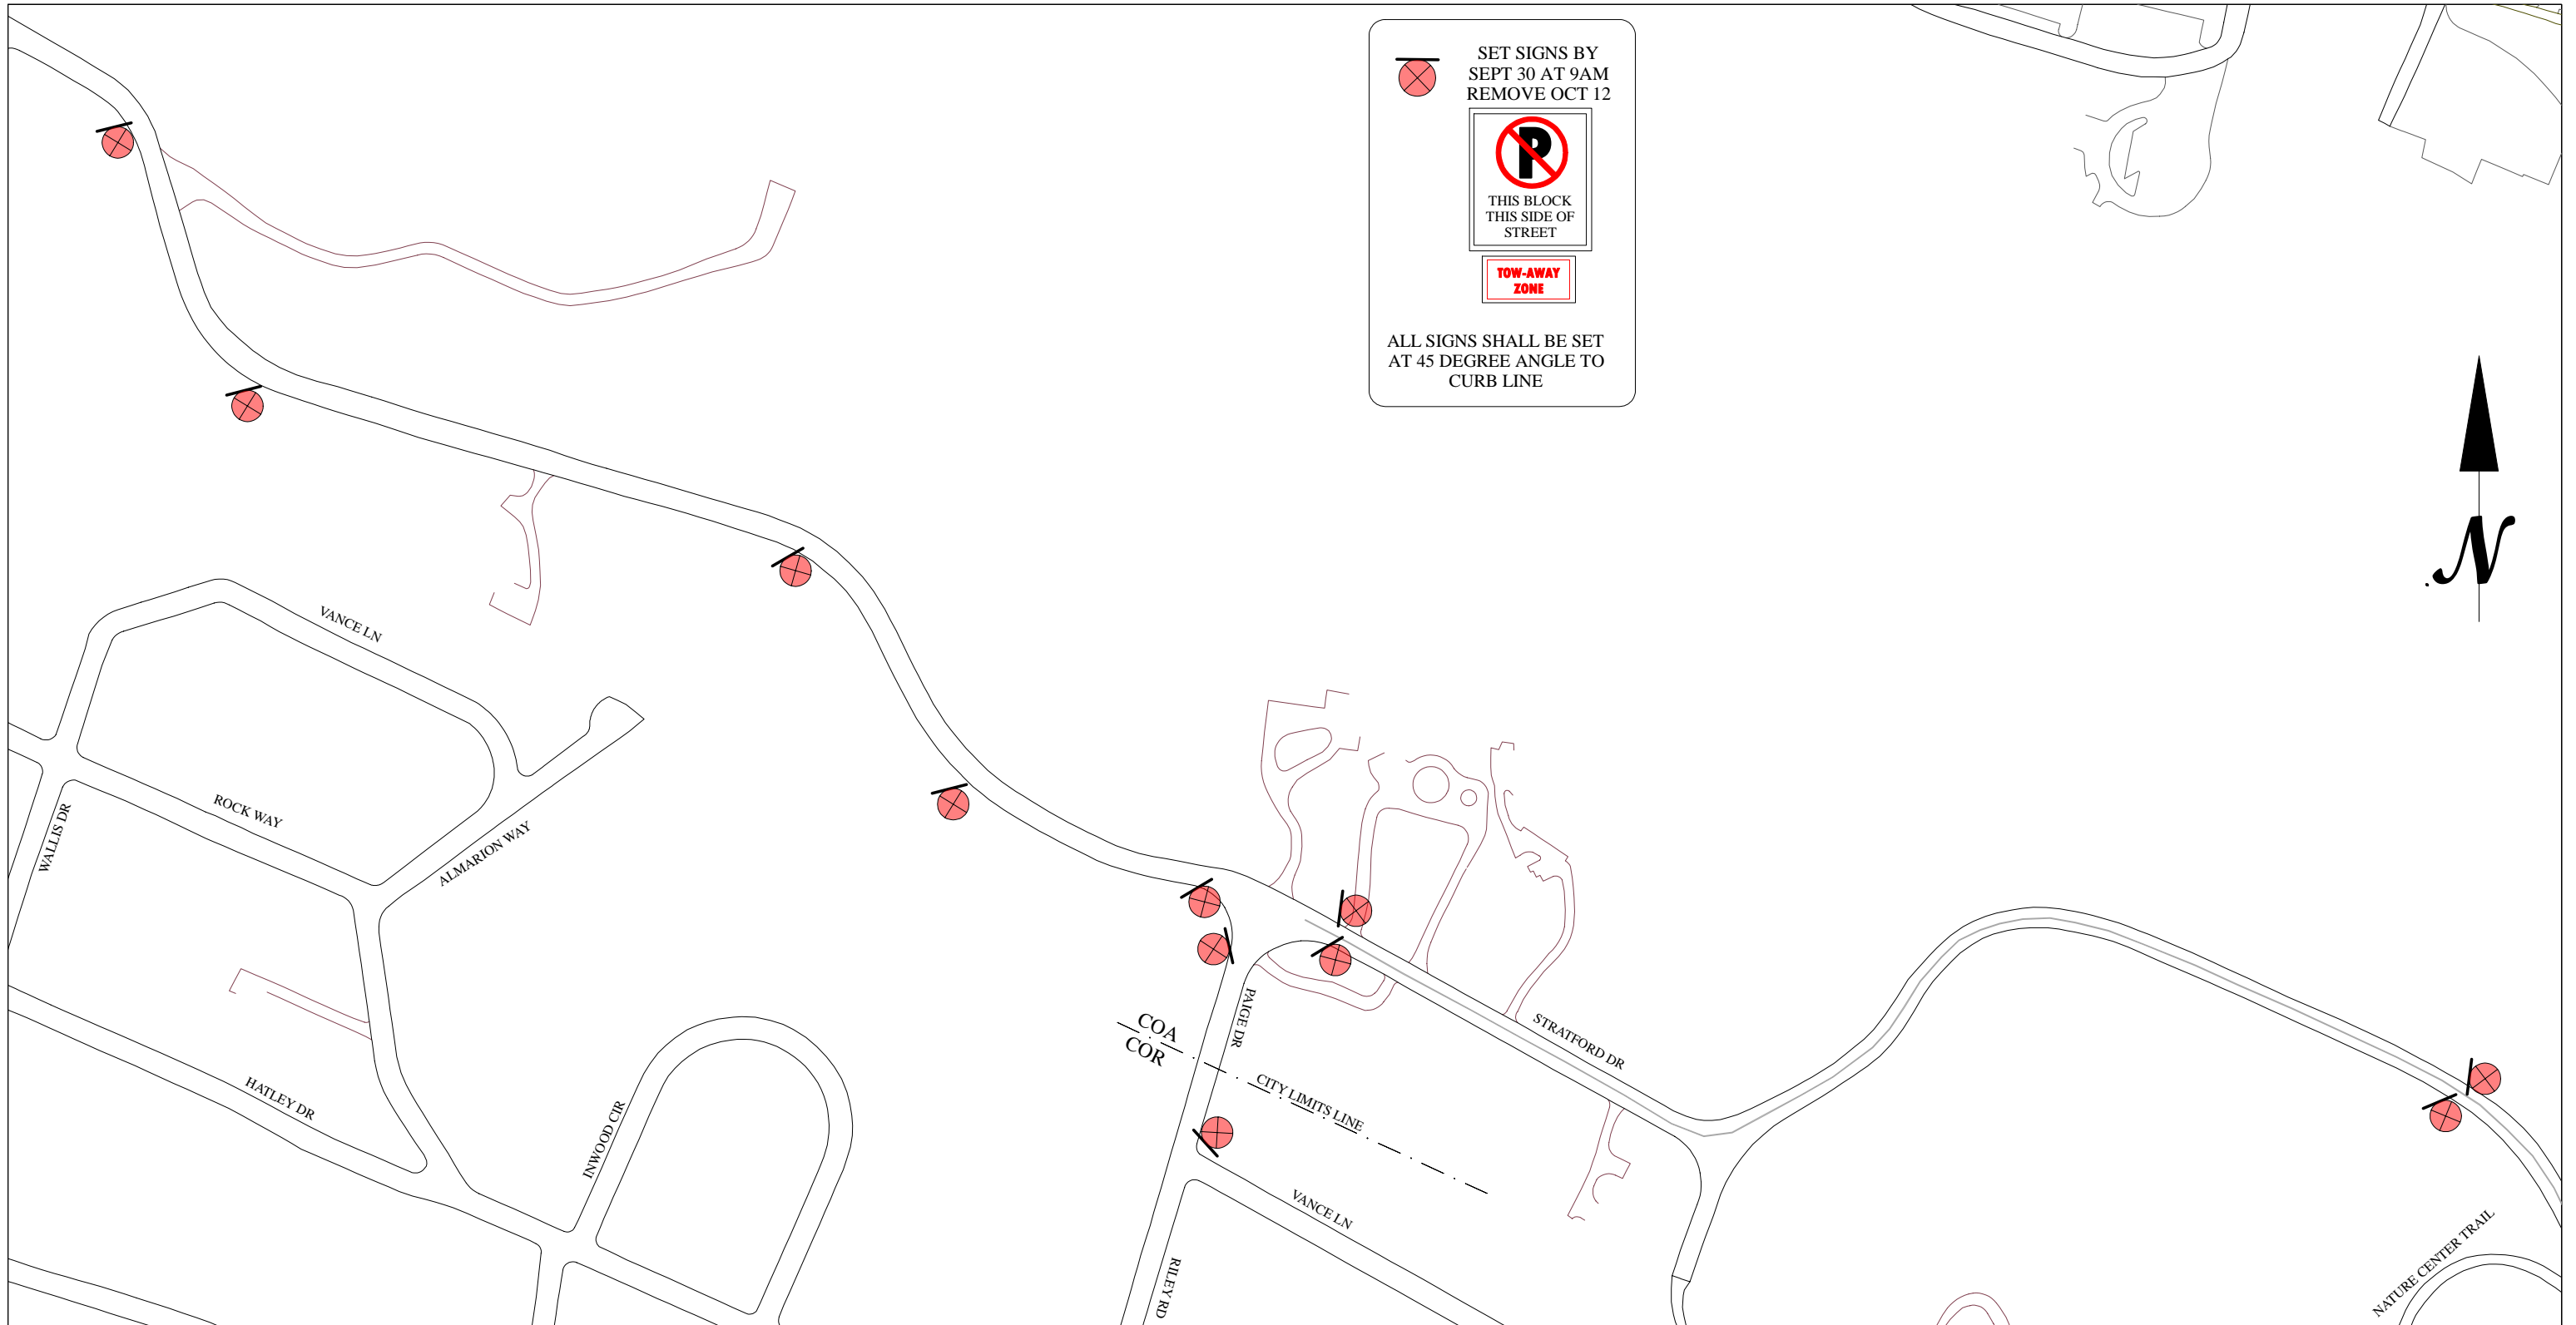




**SET SIGNS BY
SEPT 30 AT 9AM
REMOVE OCT 12**



THIS BLOCK
THIS SIDE OF
STREET

TOW-AWAY
ZONE

**ALL SIGNS SHALL BE SET
AT 45 DEGREE ANGLE TO
CURB LINE**

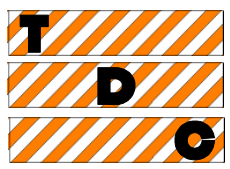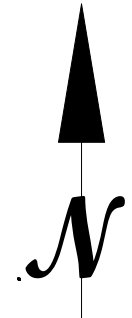

**TRANSPORTATION
DESIGN
CONSULTANTS**
 166 MOCCASIN CANYON
 CEDAR CREEK TX 78612
 512-507-6004

LOC CONSULTANTS LLP
 F-4756
 1000 E. CESAR CHAVEZ
 AUSTIN TX 78702
 512-499-0908

AUSTIN CITY LIMITS MUSIC FESTIVAL 2015


SET OCT 2 BY 9AM
 REMOVE OCT 5 BY 6AM
 SET OCT 9 BY 9AM
 REMOVE OCT 12 BY 6AM
 UNLESS OTHERWISE NOTED IN PLAN

**THIS COMPLETE PLAN
IS DEVELOPED UNDER
THE DIRECTION OF
SERGIO LOZANO-SANCHEZ P.E. 89158
STATE OF TEXAS**

LOC CONSULTANTS LLP
 F-4756

**PAGE
12**
 NOT TO
SCALE

©COPYRIGHT 2015
 TRANSPORTATION
 DESIGN CONSULTANTS

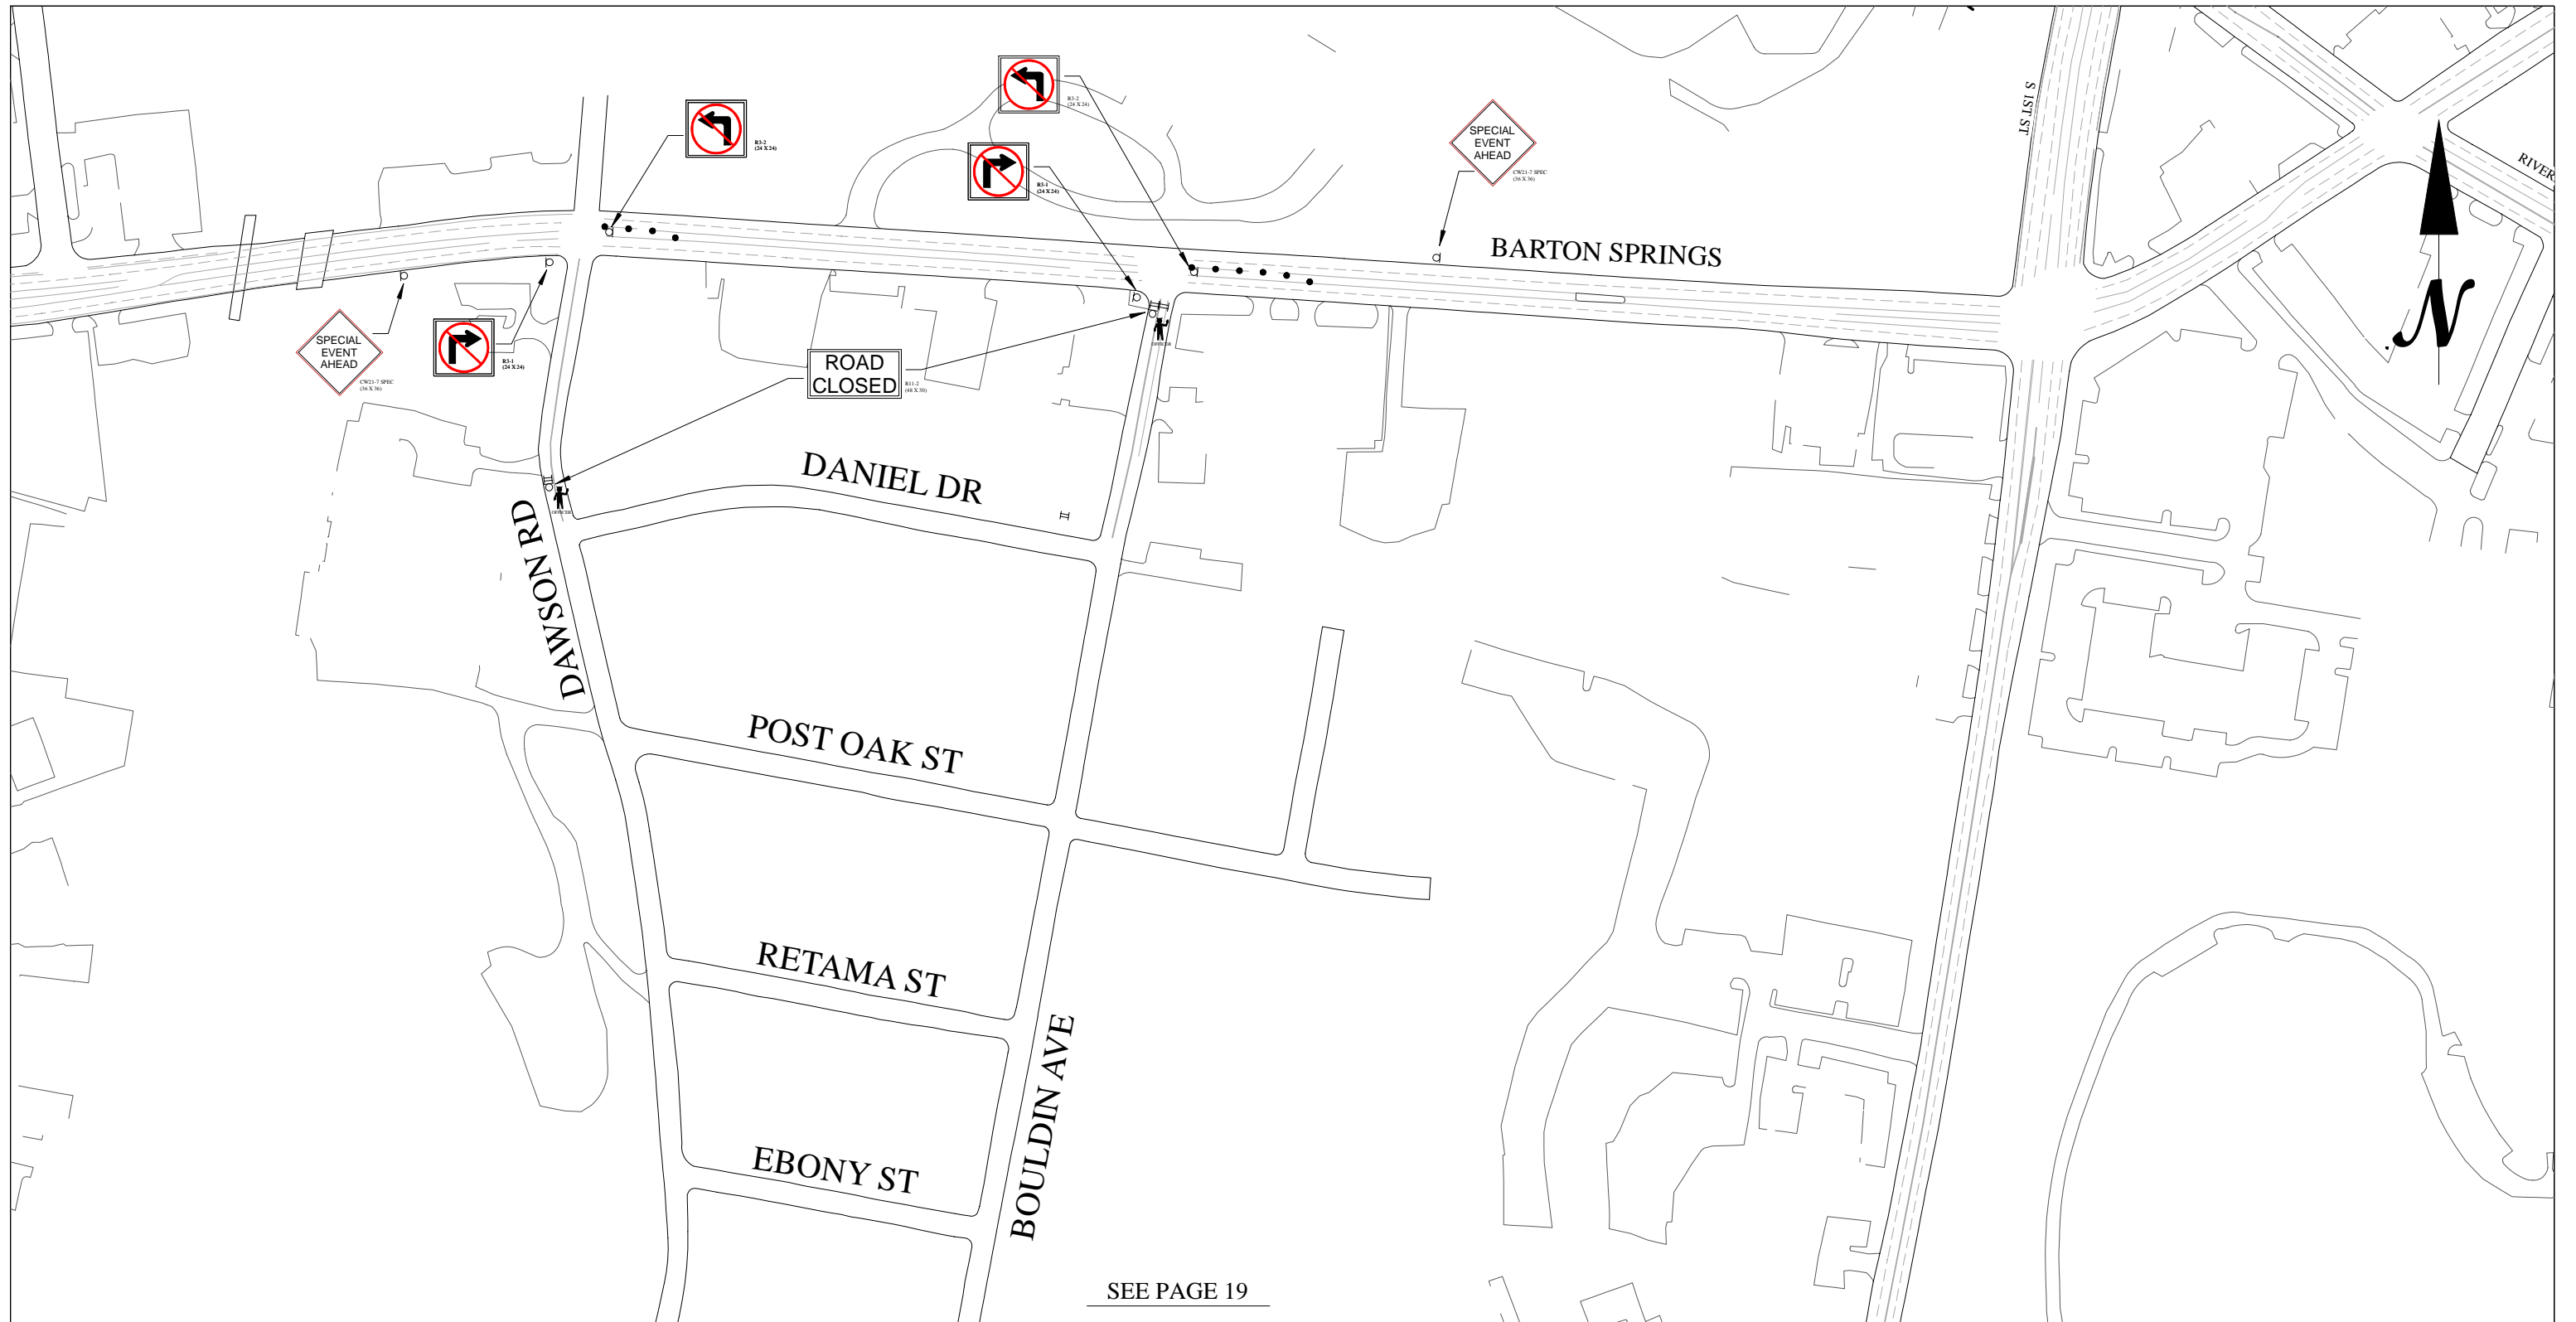

**TRANSPORTATION
DESIGN
CONSULTANTS**
166 MOCCASIN CANYON
CEDAR CREEK TX 78612
512-507-6004

LOC CONSULTANTS LLP
F-4756
1000 E. CESAR CHAVEZ
AUSTIN TX 78702
512-499-0908

AUSTIN CITY LIMITS MUSIC FESTIVAL 2015

SET OCT 2 BY 9:00AM
REMOVE OCT 4 BY 11:59PM
SET OCT 9 BY 9:00AM
REMOVE OCT 11 BY 11:59PM
UNLESS OTHERWISE NOTED IN PLAN

*THIS COMPLETE PLAN
IS DEVELOPED UNDER
THE DIRECTION OF
SERGIO LOZANO-SANCHEZ P.E. 89158
STATE OF TEXAS*

LOC CONSULTANTS LLP
F-4756

PAGE
18
NOT TO
SCALE

©COPYRIGHT 2015
TRANSPORTATION
DESIGN CONSULTANTS



**TRANSPORTATION
DESIGN
CONSULTANTS**
166 MOCCASIN CANYON
CEDAR CREEK TX 78612
512-507-6004

LOC CONSULTANTS LLP
F-4756
1000 E. CESAR CHAVEZ
AUSTIN TX 78702
512-499-0908

AUSTIN CITY LIMITS MUSIC FESTIVAL 2015

SET OCT 2 BY 9:00AM
REMOVE OCT 4 BY 11:59PM
SET OCT 9 BY 9:00AM
REMOVE OCT 11 BY 11:59PM
UNLESS OTHERWISE NOTED IN PLAN

*THIS COMPLETE PLAN
IS DEVELOPED UNDER
THE DIRECTION OF
SERGIO LOZANO-SANCHEZ P.E. 89158
STATE OF TEXAS*

LOC CONSULTANTS LLP
F-4756

PAGE
19

NOT TO
SCALE

©COPYRIGHT 2015
TRANSPORTATION
DESIGN CONSULTANTS