


DRAFT

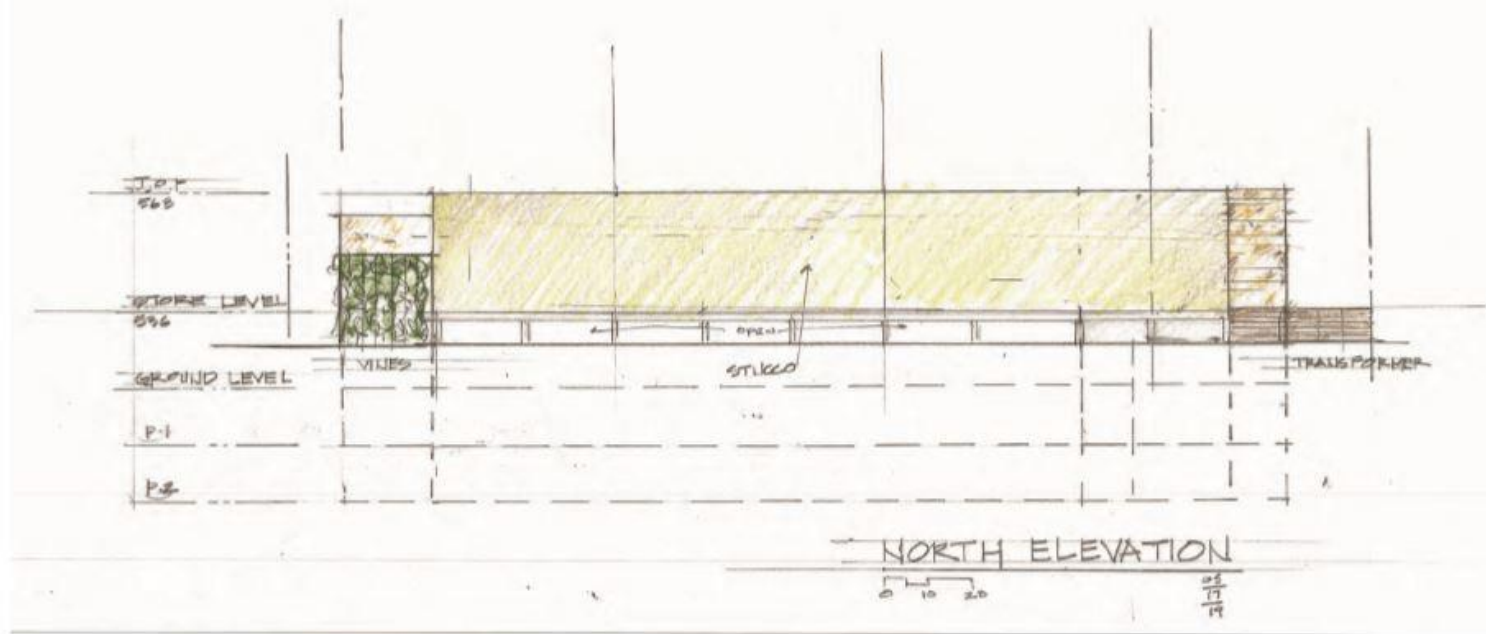


NORTH ELEVATION

HEB Lake Austin


June 2019

LAKE | FLATO

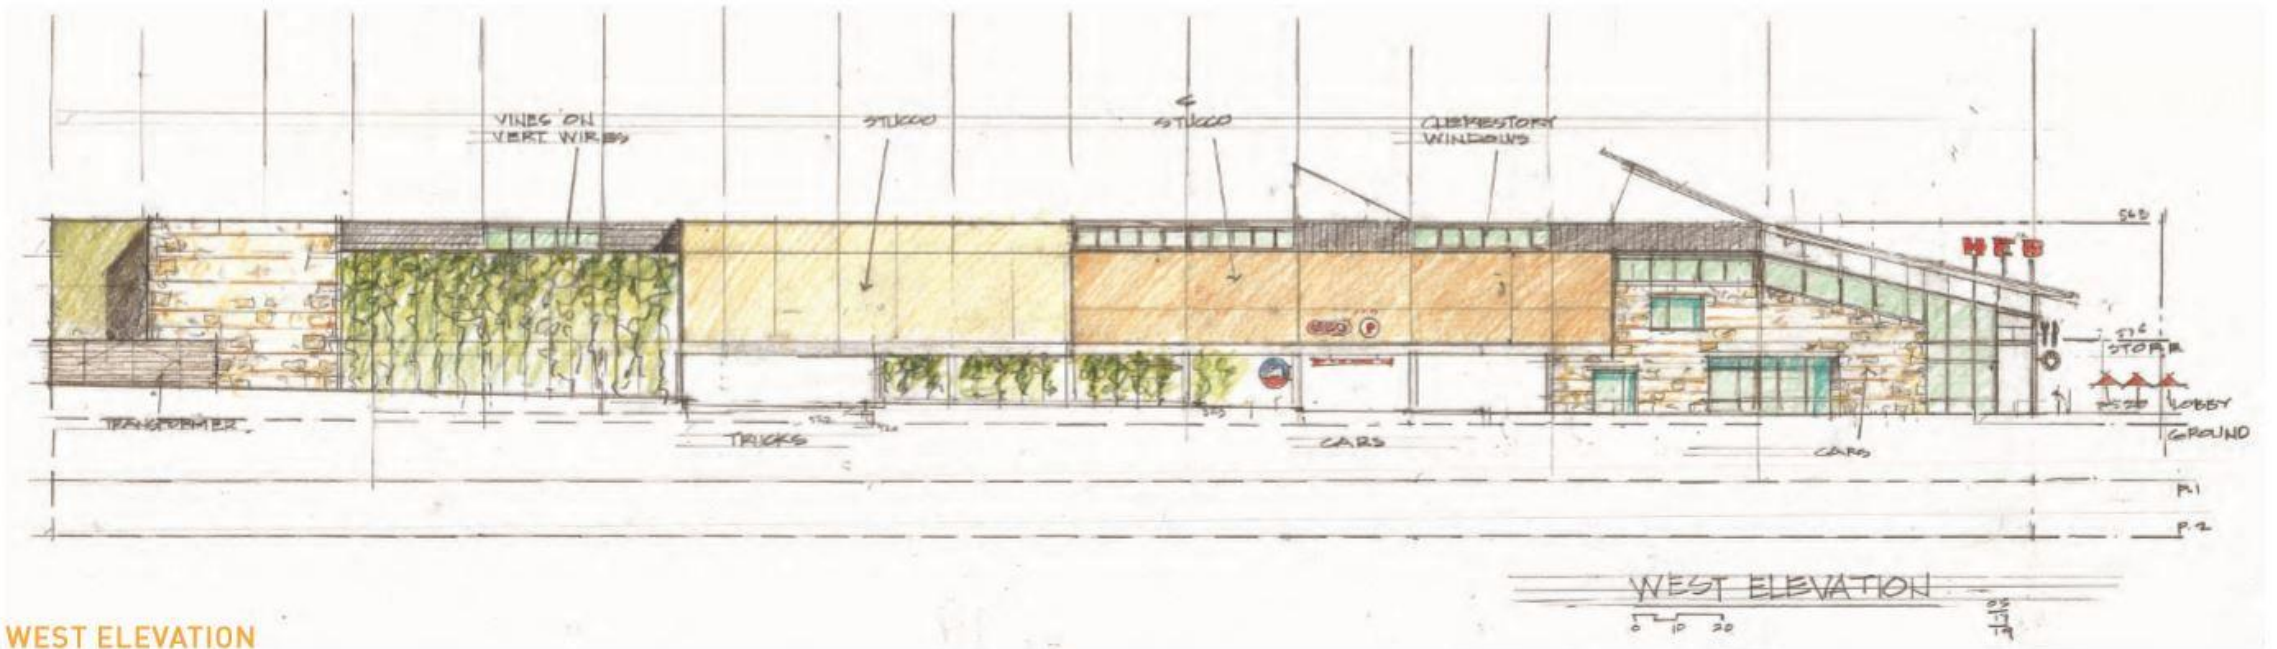

WEST ELEVATION

DRAFT

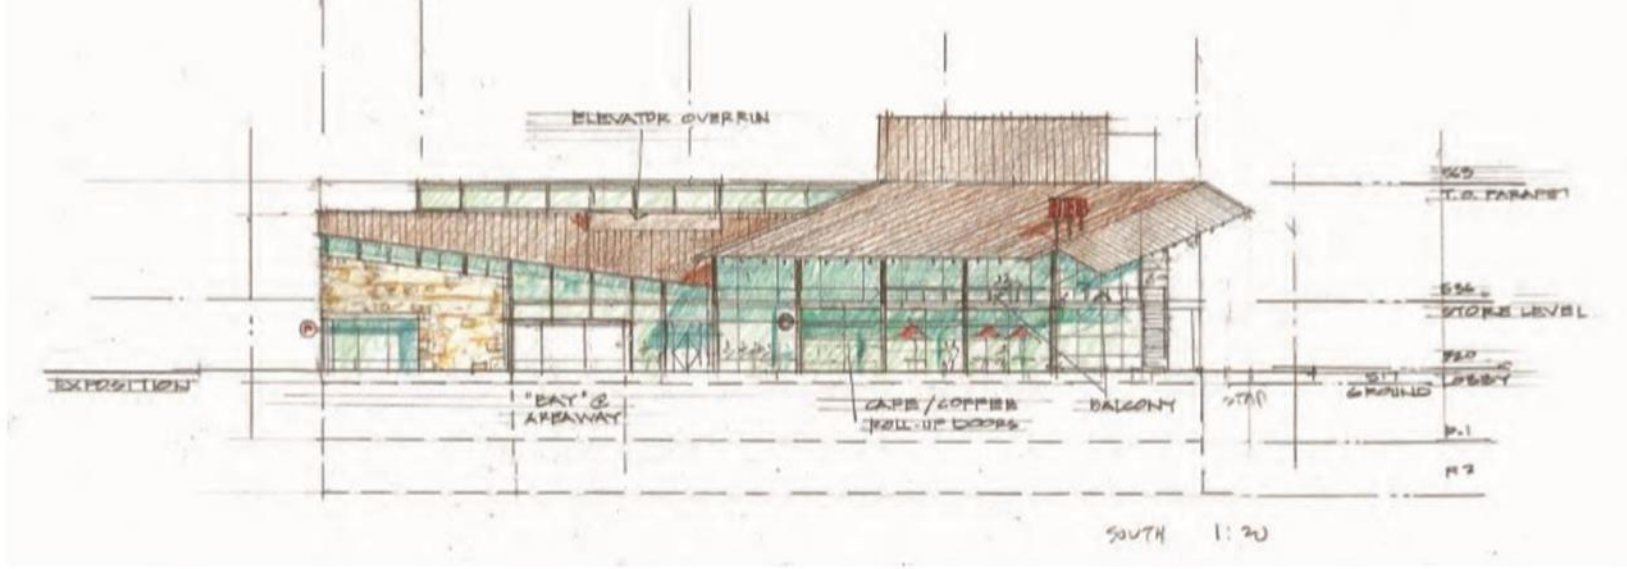


SOUTH ELEVATION

HEB Lake Austin

June 2019

LAKE | FLATO

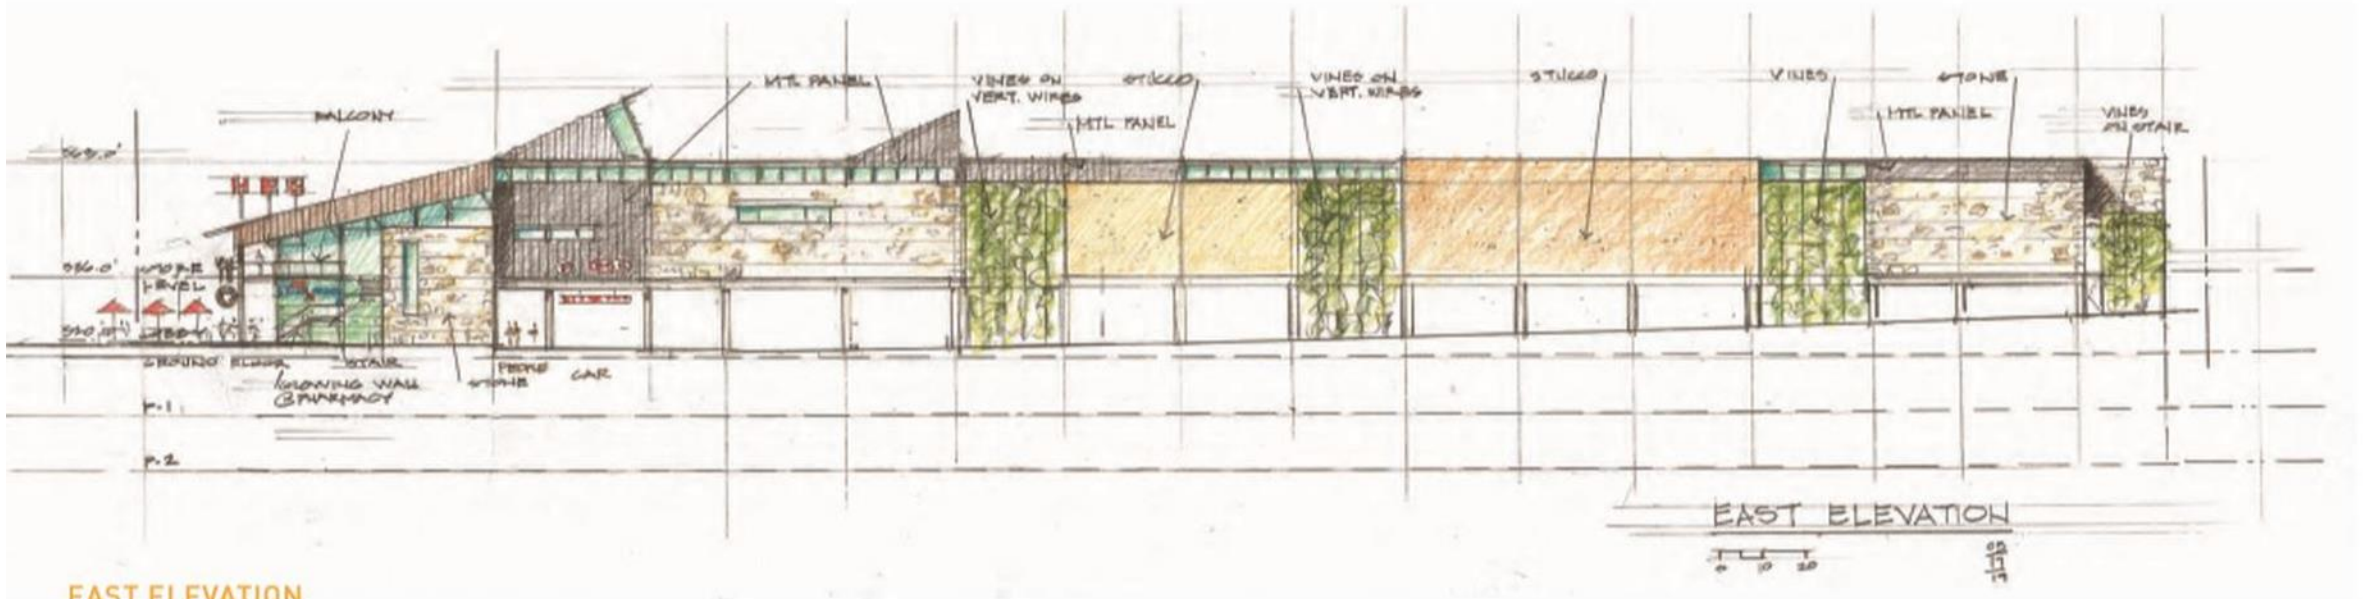

EAST ELEVATION